


DIAMOND PARK PHASE 28

RUIRU EAST/ JUJA EAST BLOCK 2/408



| WGS 1984 | | |
|-----------------|-----------|----------|
| GPS COORDINATES | | |
| | N | E |
| P1 | 9873226.7 | 287638.3 |
| P2 | 9873204.6 | 287698.6 |
| P3 | 9873390.8 | 287768.8 |
| P4 | 9873413.7 | 287707.9 |

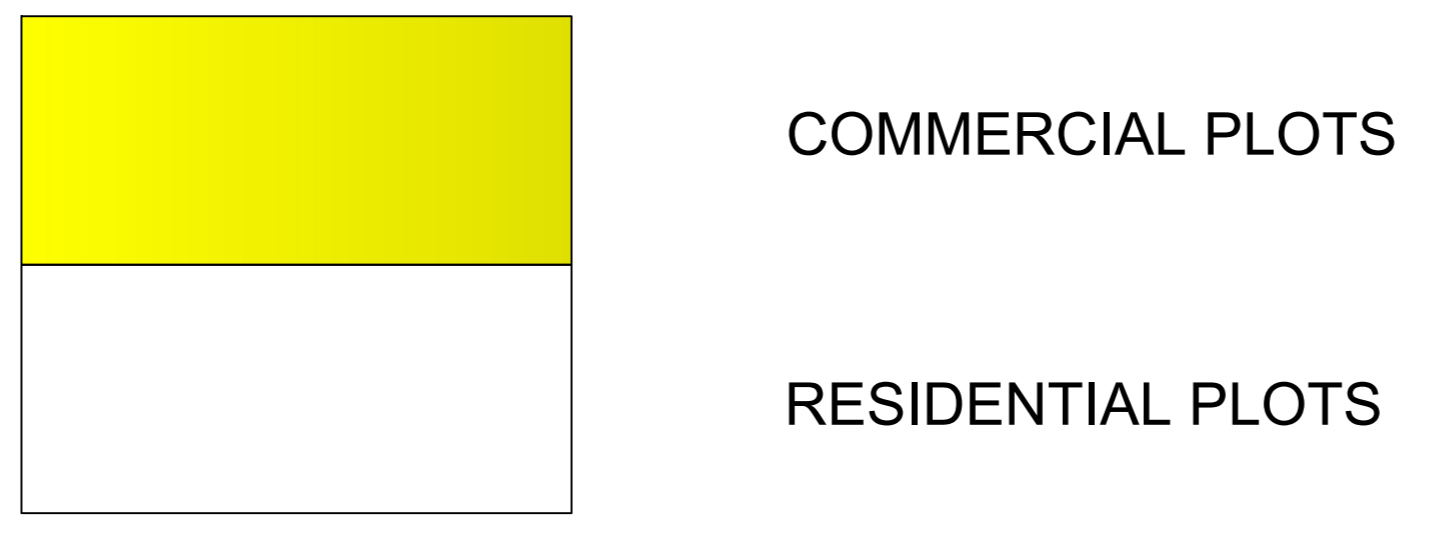

CLIENT:
DIAMOND PROPERTY MERCHANTS

SURVEYORS:
Geomap Surveying & Eng. Co. Ltd
P.O Box 45562-0100
Nairobi.
Mobile: 0725693748

Surveyor

Proposed Subdivision of Parcel
Lr No. Ruiru-East/ Juja-East Block 2/ 408

| | |
|----------------------------|--|
| Scale 1: 500 | |
| Date: December 2017 | |
| Surveyed: S. Kimathi | |
| Number of Parcels = 28 | |
| Area of 1 Parcel: 1/8 Acre | |

DATUM: Ruiru-East/ Juja-East Block 2 (JUJA 1976)
Sheet 2